

Figure 3. Limekiln Gulch Rehabilitation Site -- Proposed Project

T33N, R09W Sections 28, 29, & 32

LEGEND


Environmental Study Limit (71.33 Acres)

Restoration Features

- Baseflow Side Channel (R-1, R-2)
- Channel Expansion Bench (R-3)
- Contour Grading/Riparian Area (R-4)
- Rock and Wood Structures (IC-1, IC-2, IC-3, IC-4, IC-5, IC-6)
- Potential Large Wood Placement (R-5, R-6)

Utility

- Contractor Use Area (C-1, C-2, C-3, C-4, C-5, C-6)
- Temporary Access Road (A-2)
- Temporary River Crossing (X-1, X-2)
- Existing Access Road (A-1)
- Forest Health Area (U-5)
- Upland Spoils Area (U-1, U-2, U-3, U-4)

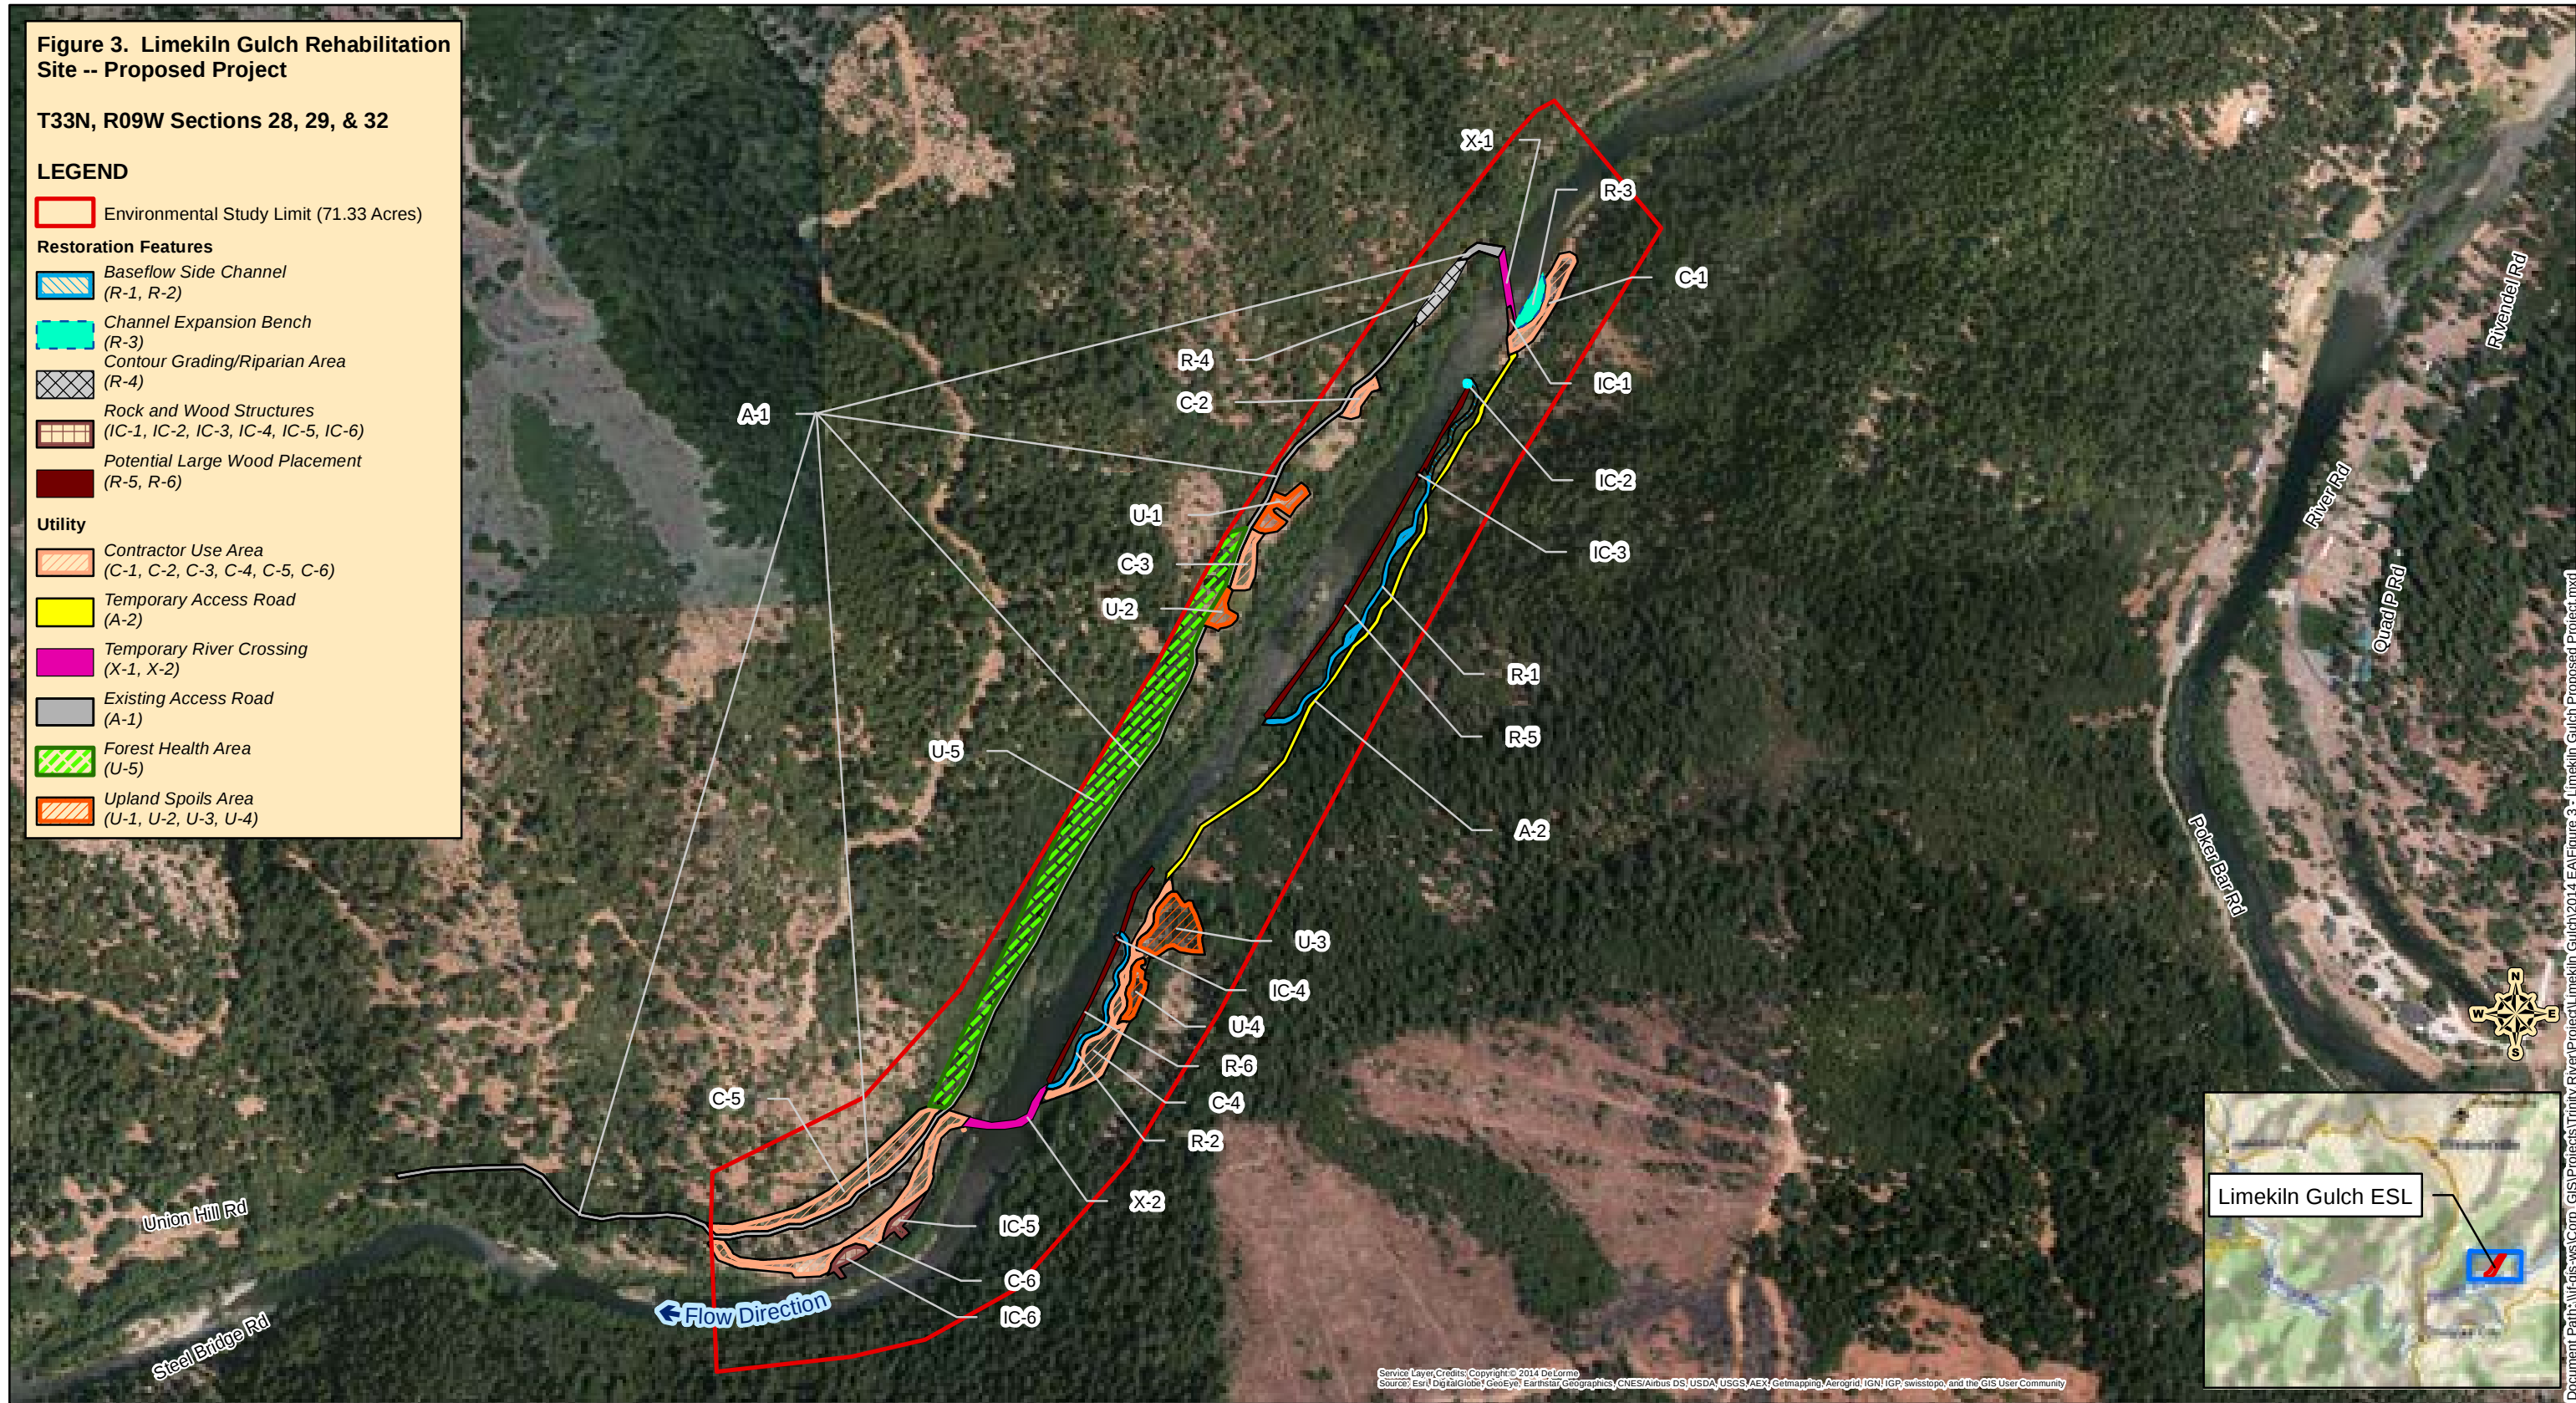

California State Plane Zone 1, NAD83 Feet

2014 Aerial Imagery



Prepared for the Bureau of Reclamation
Trinity River Restoration Program

DATE:
1/28/2015

0 400 800 1,200 1,600 2,000 2,400 2,800 3,200 3,600 4,000 Feet

TRINITY RIVER RESTORATION PROGRAM - LIMEKILN GULCH
PROPOSED CHANNEL REHABILITATION SITE ENVIRONMENTAL ASSESSMENT/INITIAL STUDY



1425 HIGHAM ST.
IDAHO FALLS, ID 83402
WEB: WWW.NORTHWINDGRP.COM
PHONE: (208)528-8718 FAX: (208)528-8714